


IF IN DOUBT ASK!


| Rev. No | Date | Signature | Checked |
|---------|------|-----------|---------|
|         |      |           |         |

**General Notes**


1. This drawing is copyright and owned by Premier Cellar Company, unless contractually stated otherwise.
2. DO NOT SCALE this drawing (printed or electronic versions). Client must check all dimensions from site.
3. Drawing to be read in conjunction with all relevant design information.
4. All dimensions & building details are taken from information supplied.
5. Discrepancies and / or ambiguities within this drawing, between it and information given elsewhere, must be reported immediately for clarification before proceeding.
6. Do not modify manually
7. \* dimensions - indicates dimensions to be confirmed.
10. Components otherwise fully welded to a prefabricated assembly limited by delivery requirements

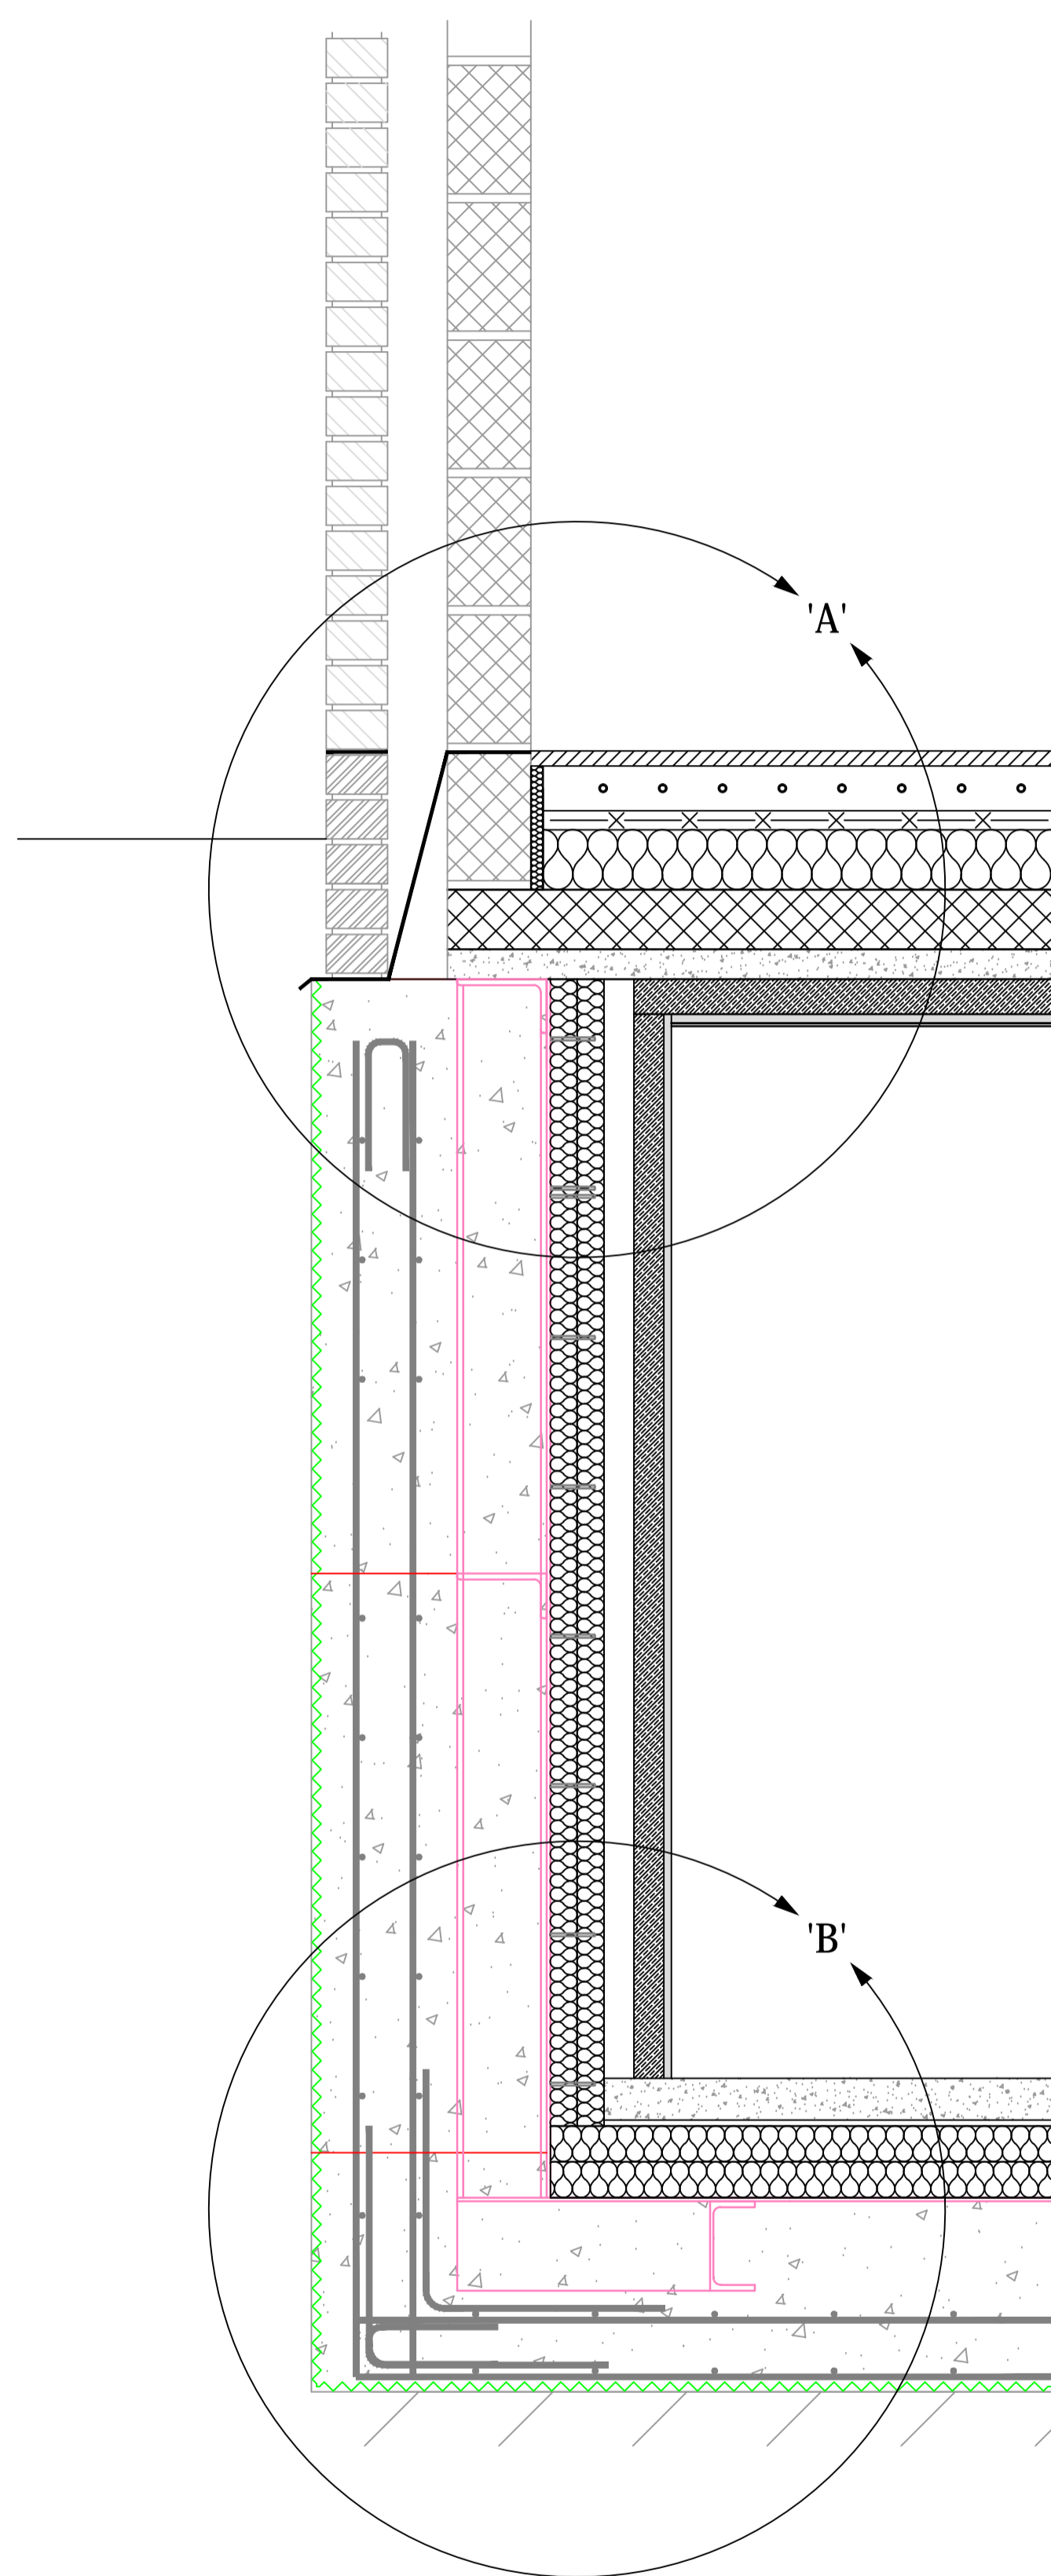

TYPICAL CELLAR DETAIL  
SCALE 1:10

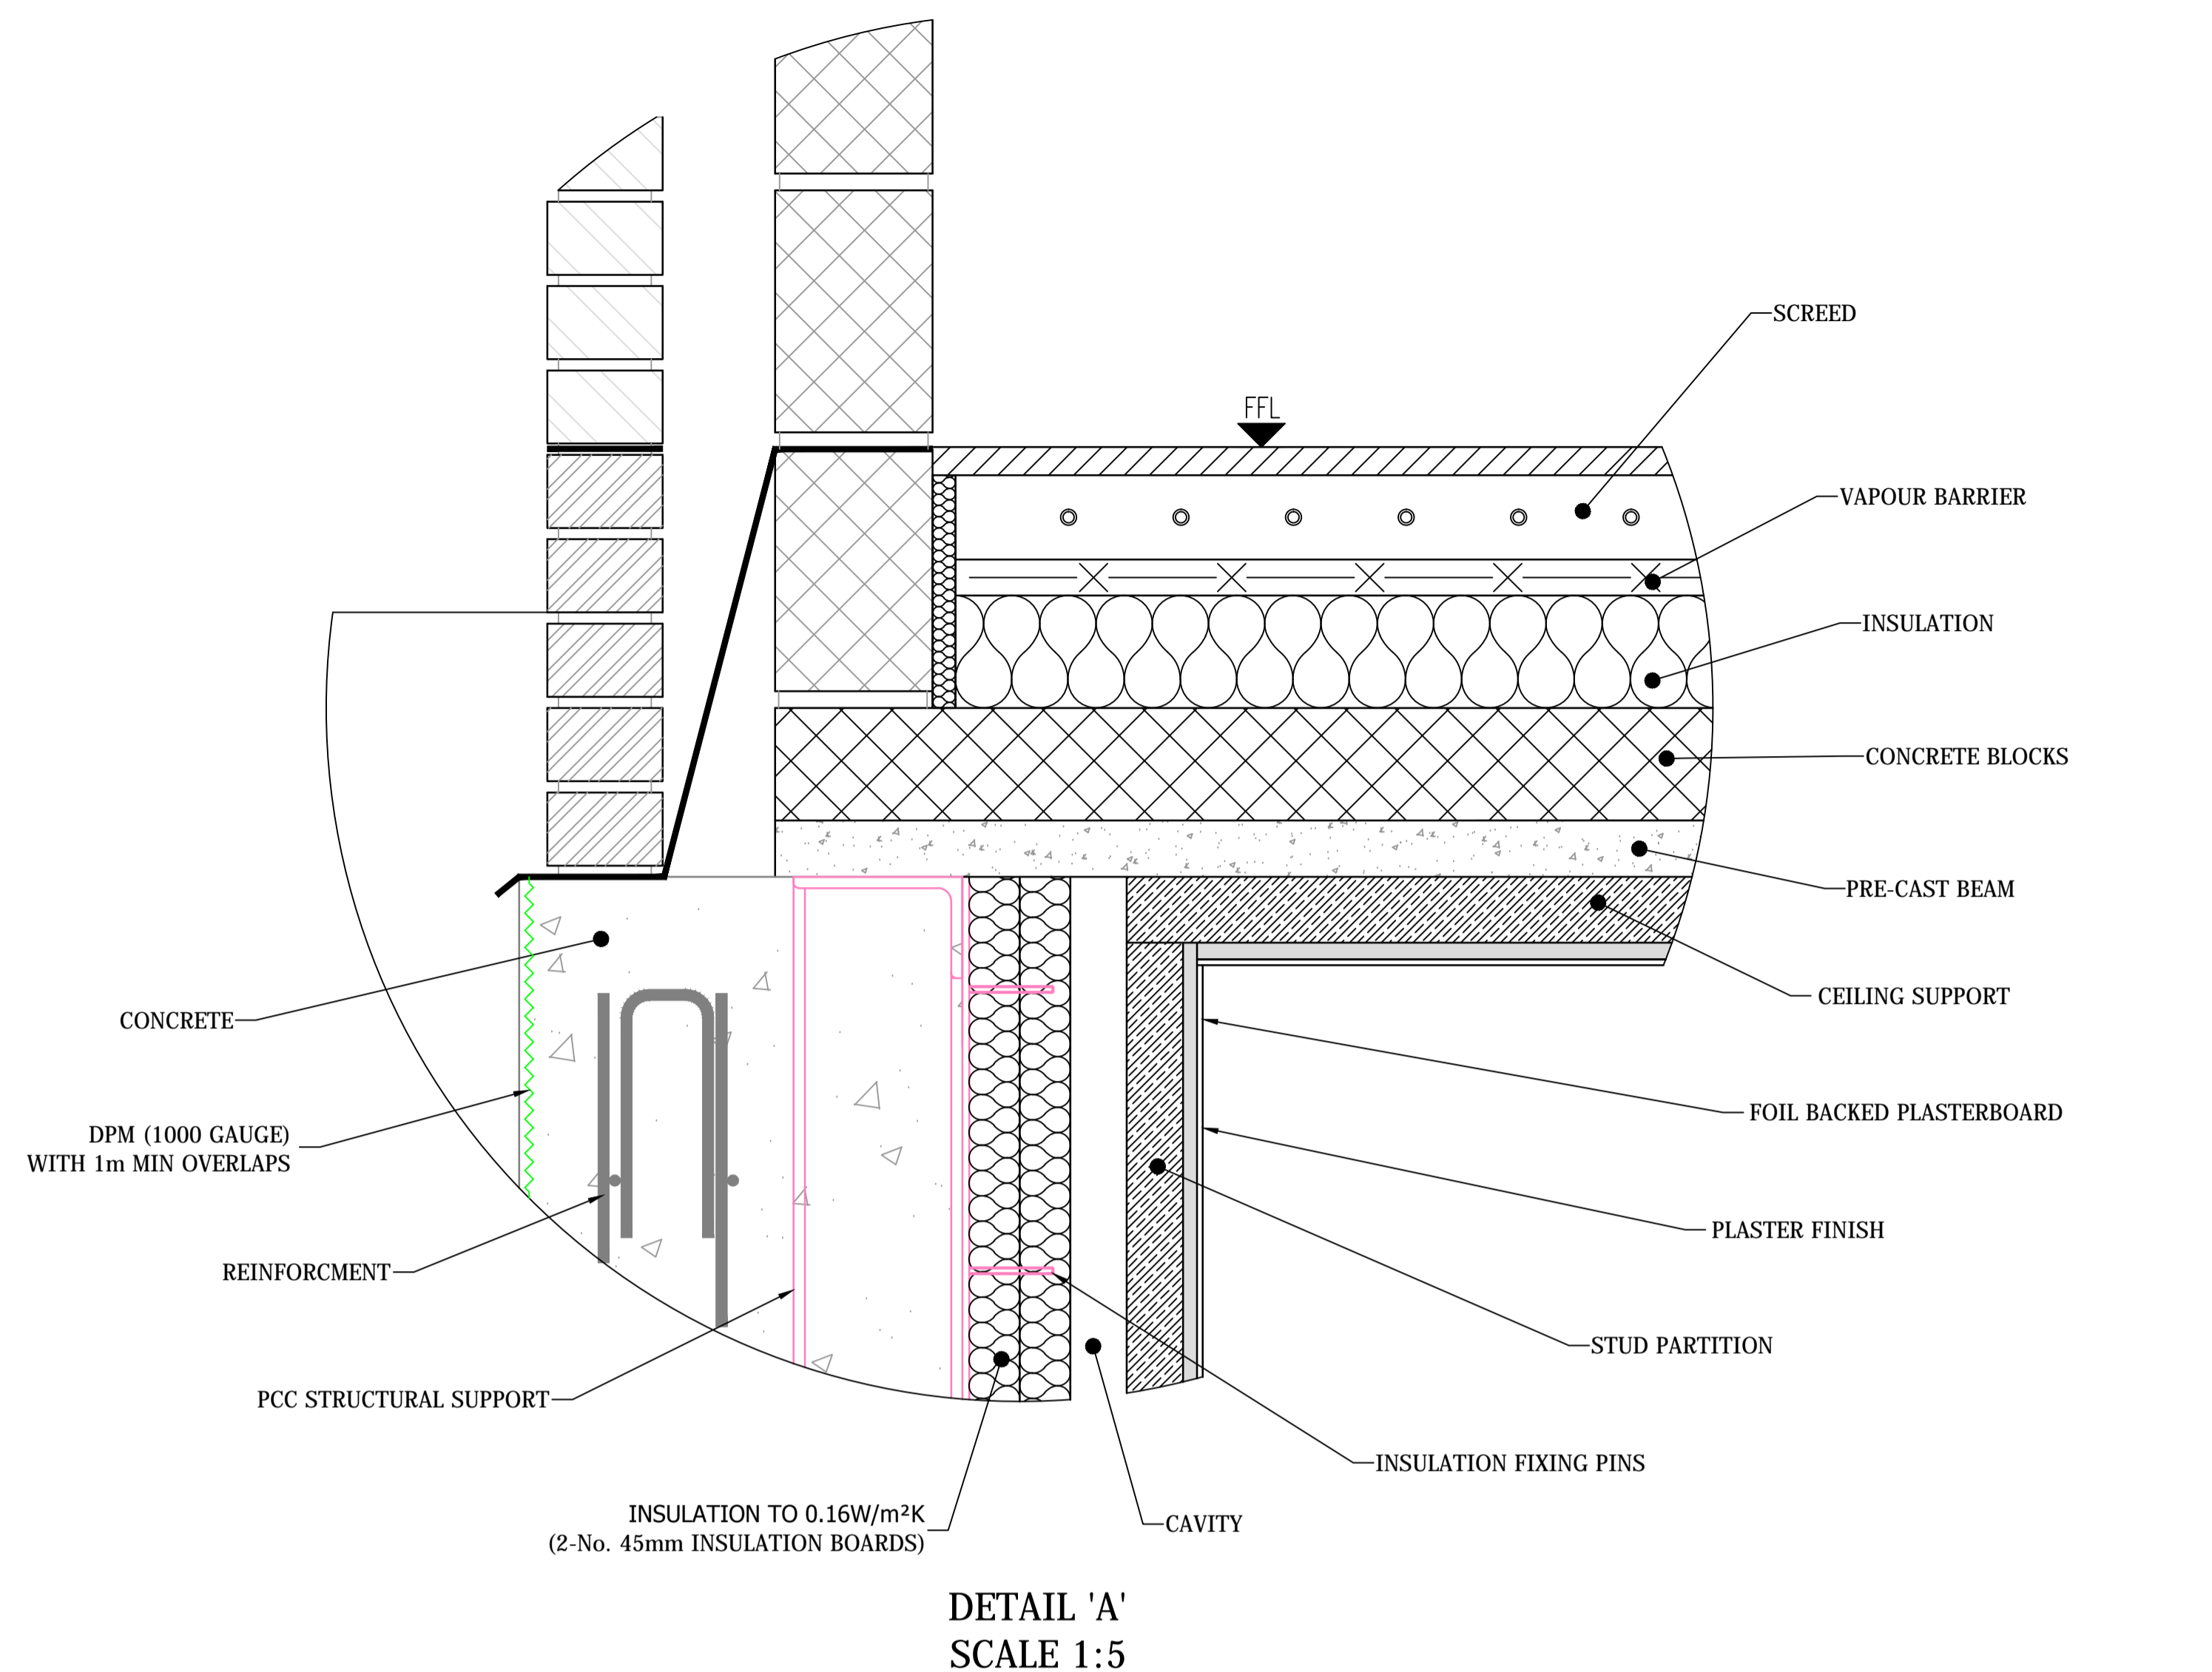

DETAIL 'A'  
SCALE 1:5

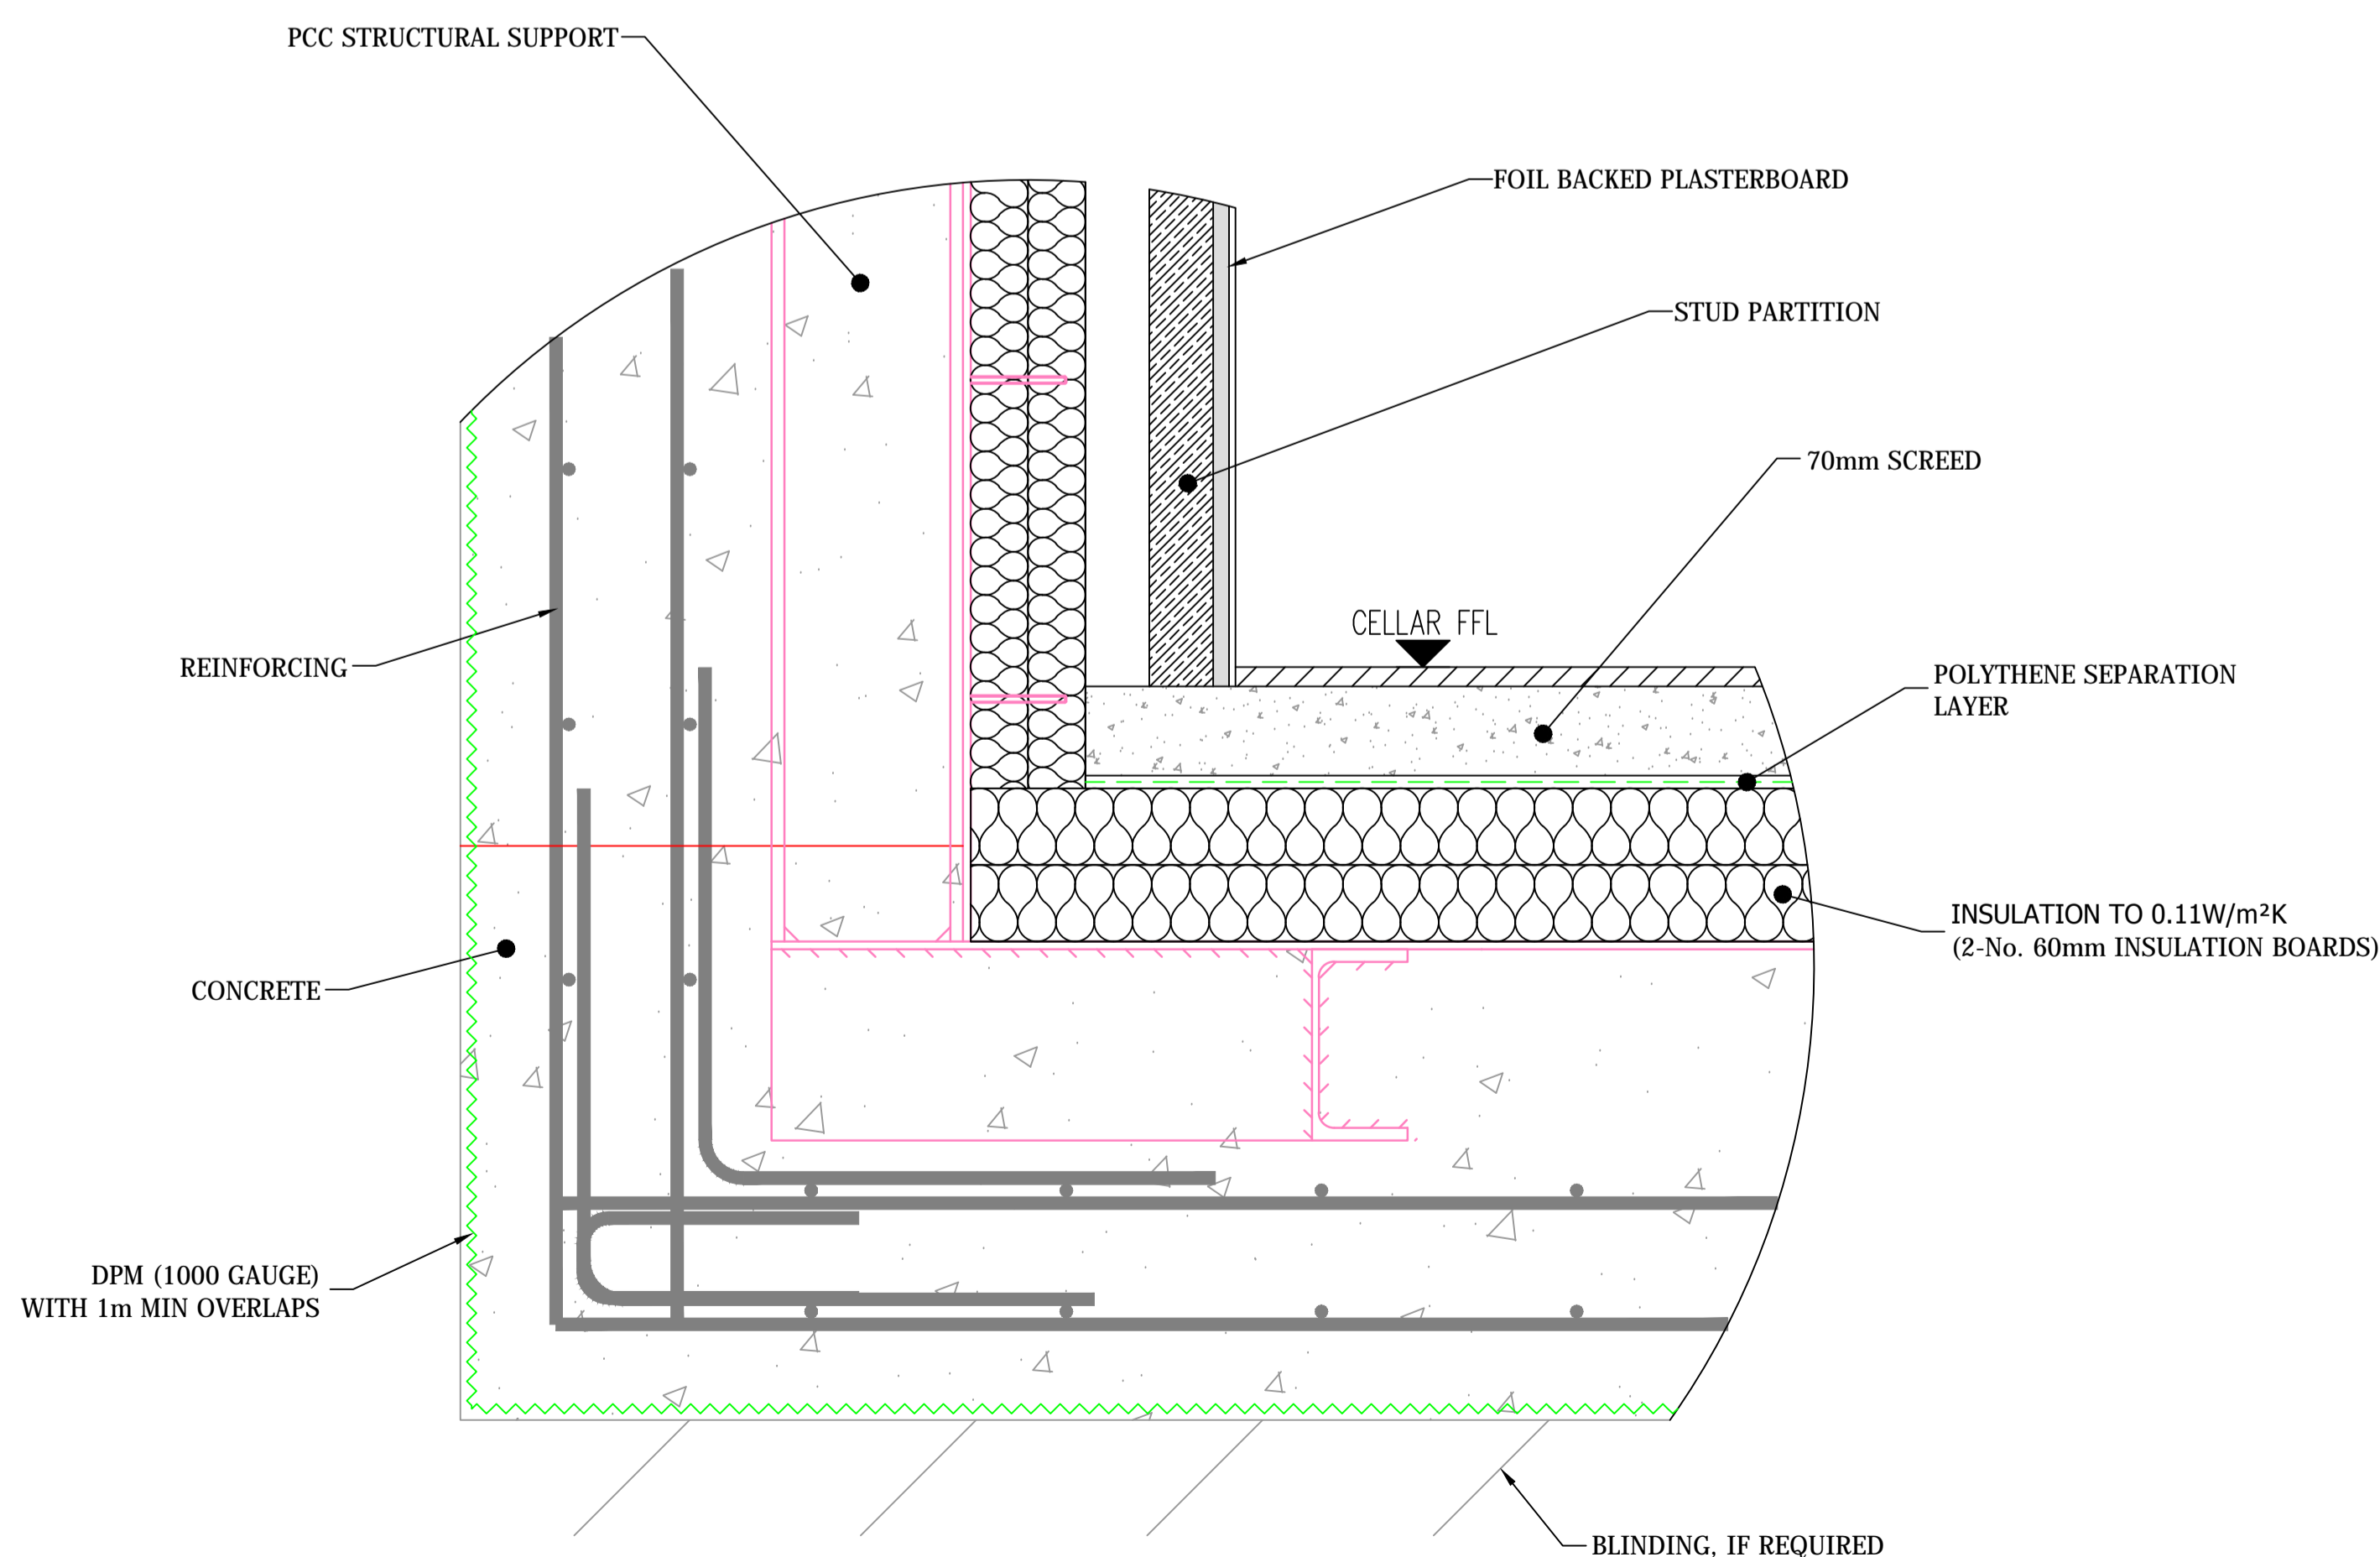

DETAIL 'B'  
SCALE 1:5

| Rev | Date     | By  | Description            | Rev check |
|-----|----------|-----|------------------------|-----------|
| A   | 12.03.17 | CJC | ISSUED FOR INFORMATION | RB        |

Drawing status  
**INFORMATION**

Client:

-

Project:

-

Drawing Title:

**STANDARD DETAIL (1a)**


Quote Ref: Drawn by: Scale: Creation Date:

- CJC AS\_SHOWN@A1 12-03-17

Drawing Number: Rev:

PC1-0000-D-1A 'A'

THIRD ANGLE PROJECTION

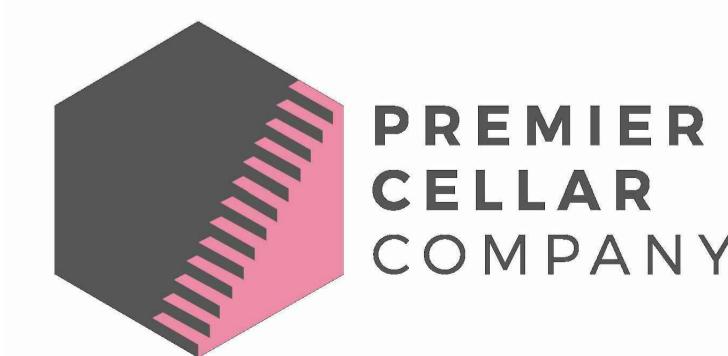

Premier Cellar Company  
www.premiercellarcompany.com  
Town Drive, Quaxford, Spalding,  
Lincolnshire  
PE11 4PU England  
Tel: +44 (0) 1775 821222  
Fax: +44 (0) 1775 829814  
Email: (Last Name)@premierpc.com

QMS  
ISO 9001  
REGISTERED FIRM

CE